


工地盤計画図 (その1)

— 骨組図 —


C - C

階段 - 2, 3 S=1/500

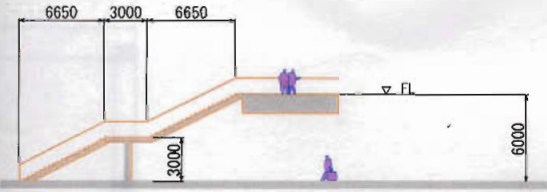


D - D


階段 - 1 S=1/500

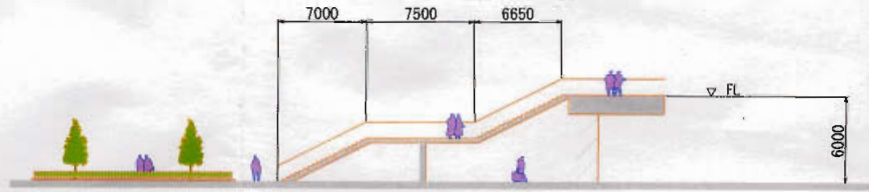

桁断面 (SM400)

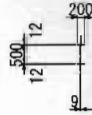


平面図 S=1/1000

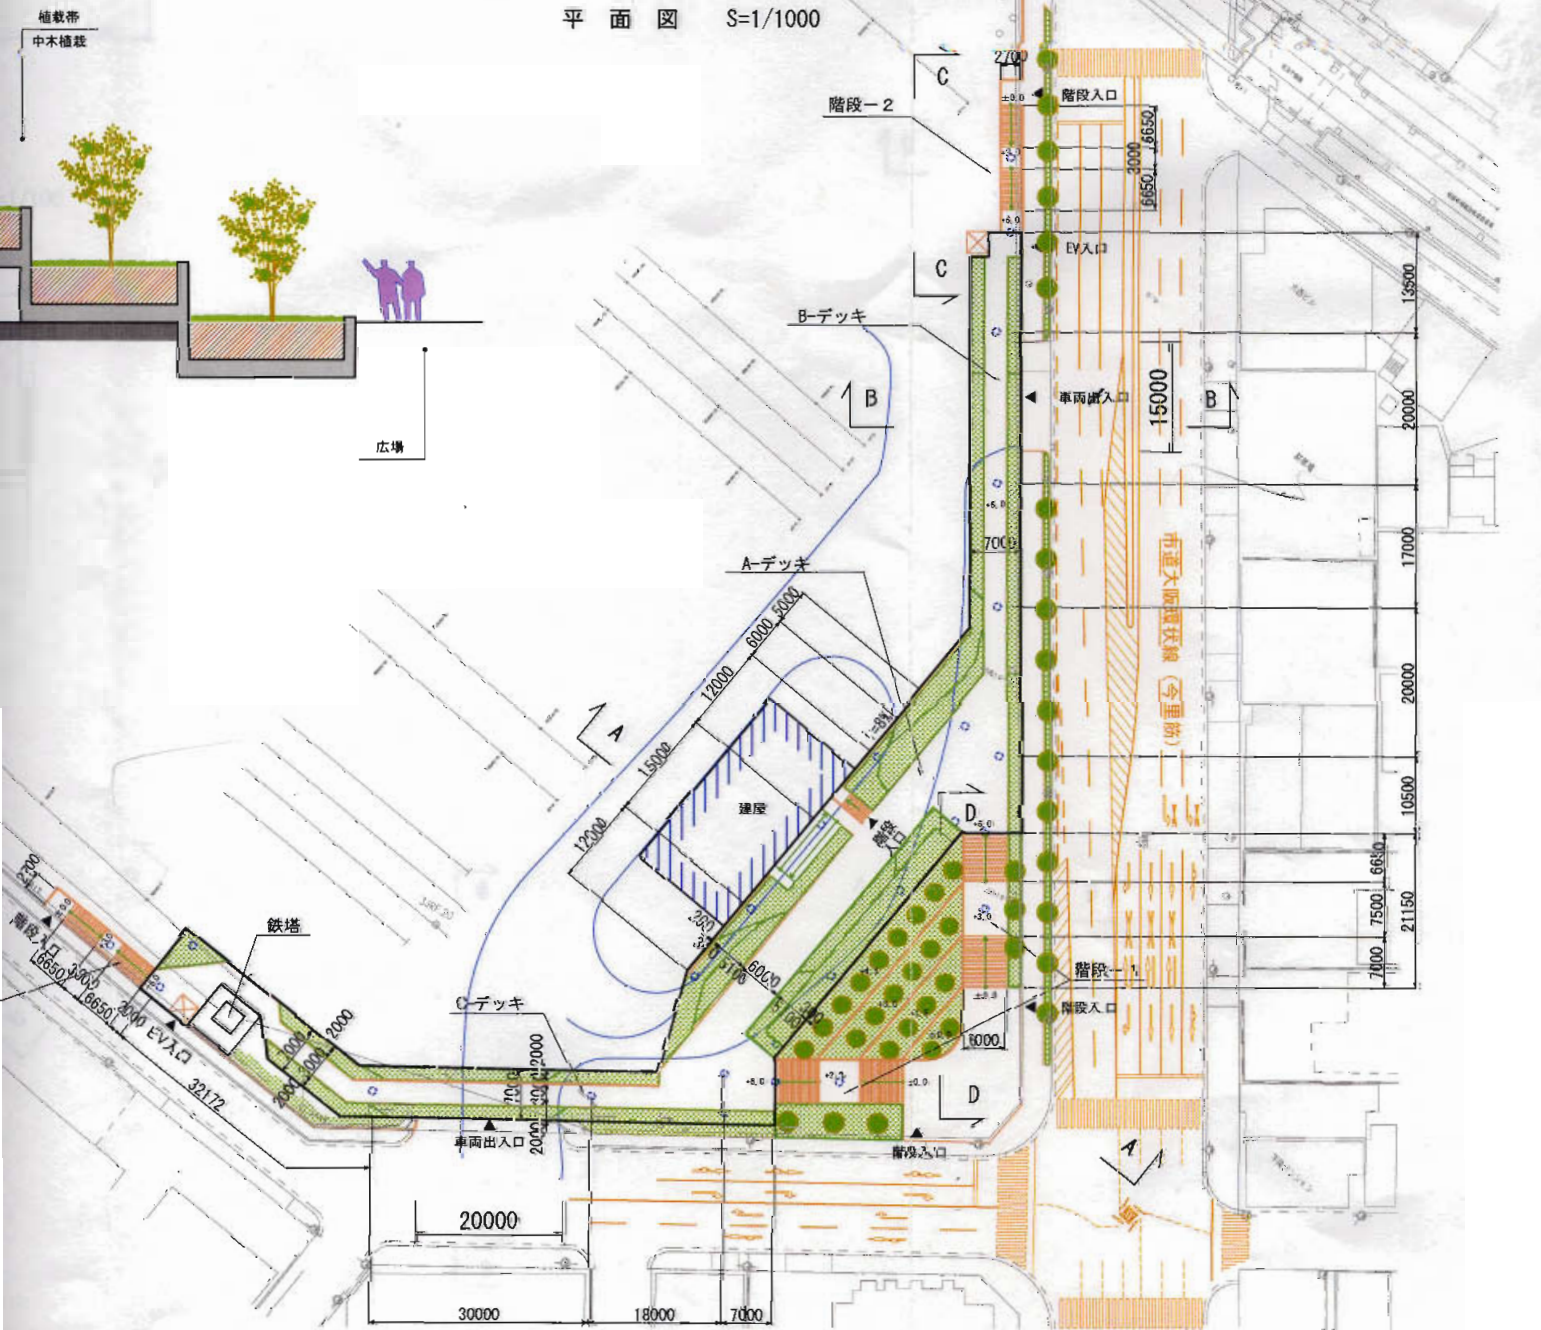

桁断面 (SM400)


A - A
A - デッキ S=1/200

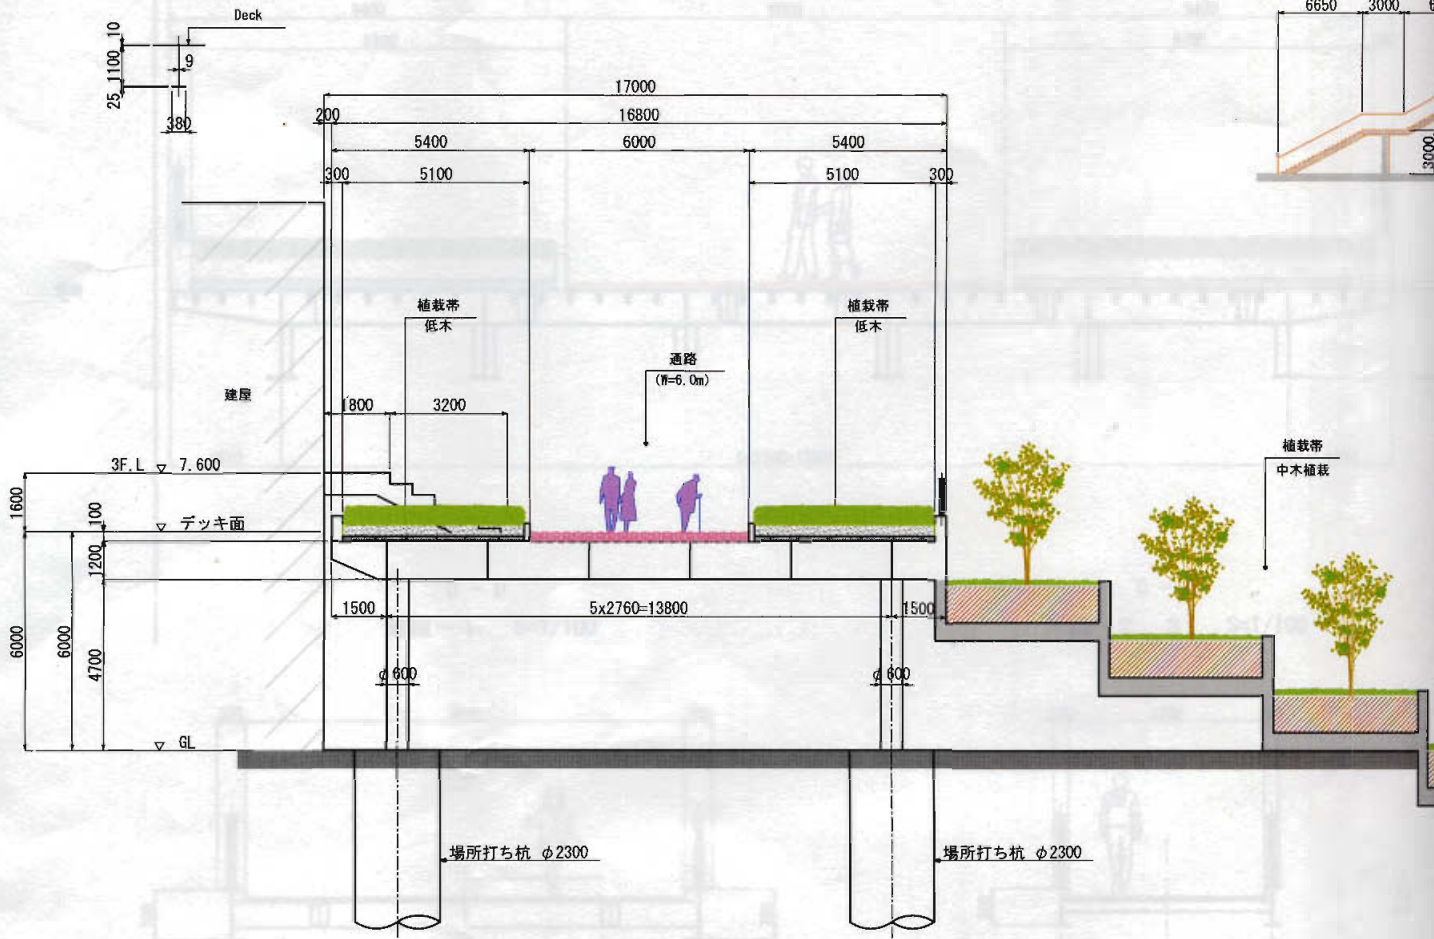

B - B
B デッキ S=1/200

B デッキ

桁断面 (SM400)

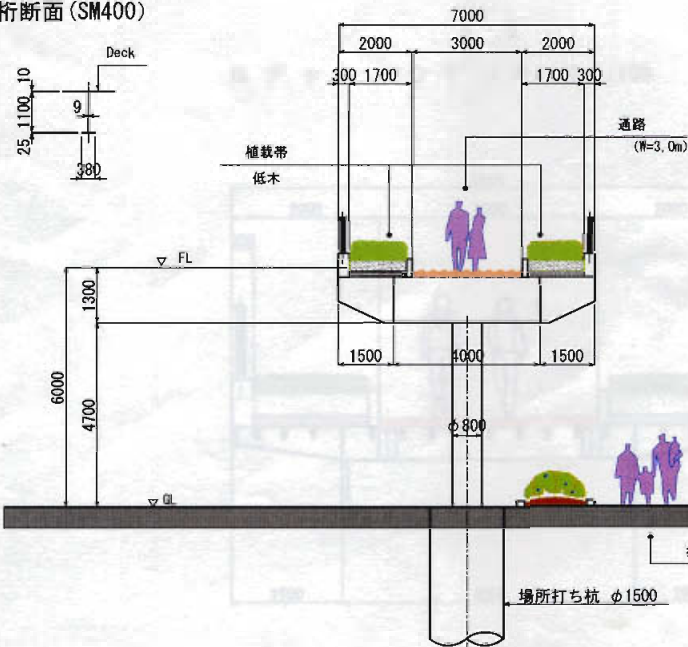

C デッキ

桁断面 (SM400)

